


NOTES:

Tolerances cable lengths:  
 0m to 0.5m +30mm  
 0.5m to 1.0m +50mm  
 1.0m to 3.0m +100mm  
 < 3.0m +1.5%


P	LTR	DESCRIPTION	DATE	DWN	APVD
	A3	ECR-22-157330	22SEP2023	MAR	B.P

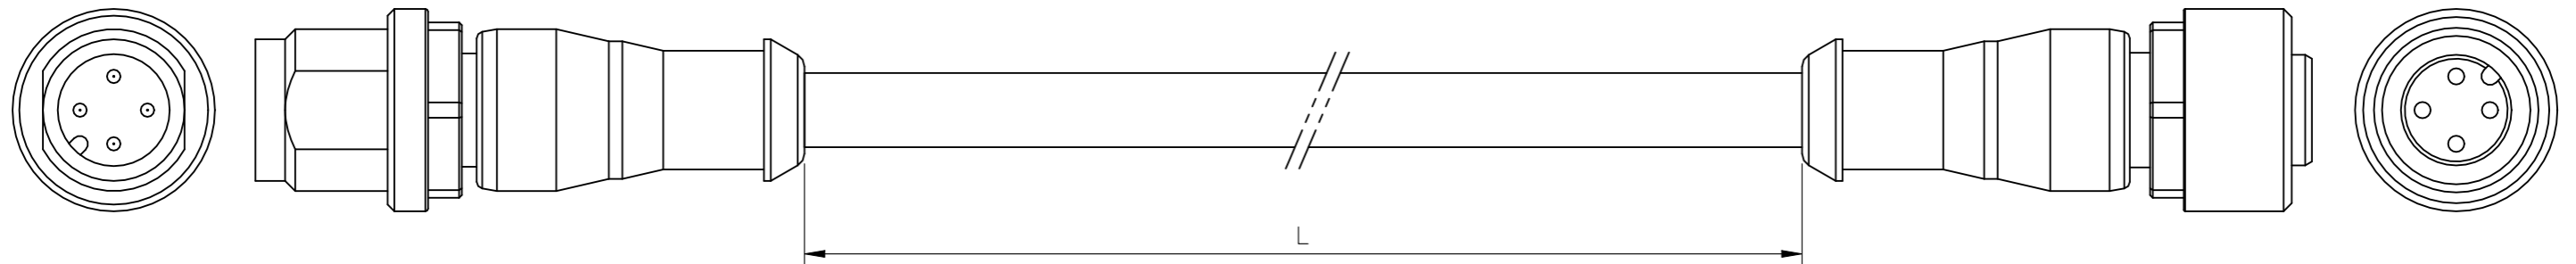

TECHNICAL DATA	
Operating voltage	max. 250 V AC/DC
Operating current per contact	max. 4 A
Locking of ports	Screw thread M12 x 1 mm (recommended torque 0.6 Nm) self-securing
Protection	IP65 and IP67 when plugged and screwed down (EN 60529)

PUR CABLE	
No./diameter of wires	4 x 0.34 mm <sup>2</sup>
Wire isolation	PP (br, wh, bl, bk)
C-track properties	5 million
Jacket	PUR (UL/CSA)
Outer diameter	approx. 4.7 mm
Bend radius (moving)	10 x outer diameter
Temperature range (fixed)	-40...+80 °C
Temperature range (mobile)	-25...+80 °C

PVC CABLE	
No./diameter of wires	4 x 0.34 mm <sup>2</sup>
Wire isolation	PVC (br, wh, bl, bk)
C-track properties	
Jacket	PVC (UL/CSA)
Outer diameter	approx. 5.0 mm
Bend radius (moving)	10 x outer diameter
Temperature range (fixed)	-30...+80 °C
Temperature range (mobile)	-5...+80 °C

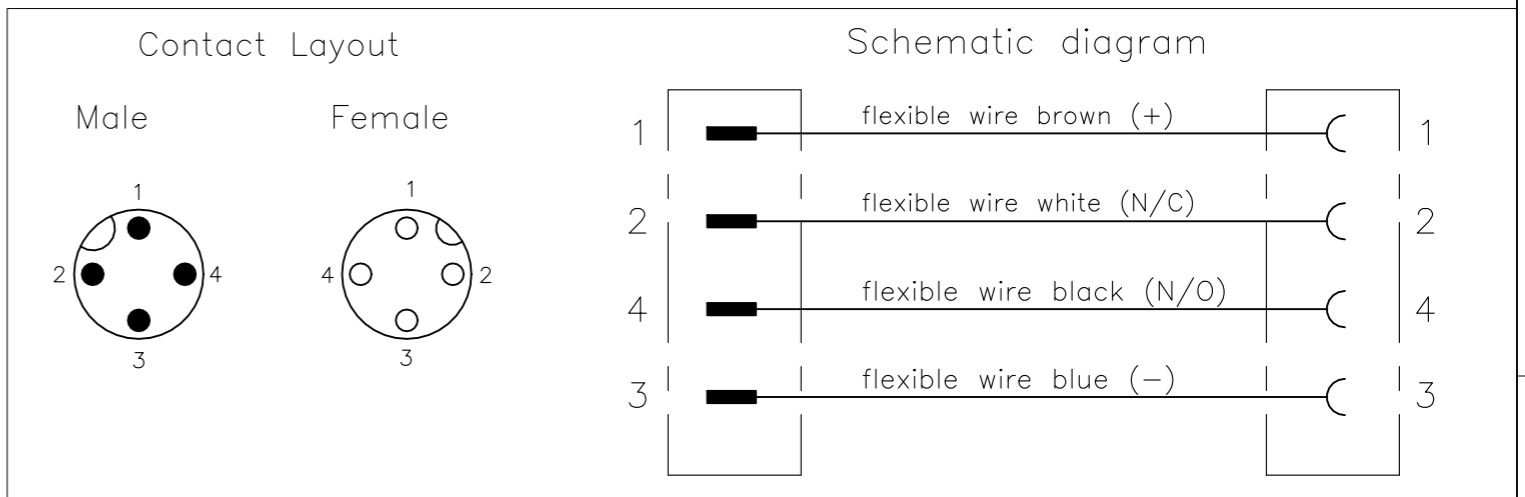

OBSOLETE	4 pos	2.0mtr	PVC	Black	1-2273113-5	4x22AWG PVC 2.0m	10
		1.5mtr			<del>1-2273113-4</del>	4x22AWG PVC 1.5m	9
		1.0mtr			<del>1-2273113-3</del>	4x22AWG PVC 1.0m	8
		0.6mtr			1-2273113-2	4x22AWG PVC 0.6m	7
		0.3mtr			1-2273113-1	4x22AWG PVC 0.3m	6
OBSOLETE	4 pos	2.0mtr	PUR	Black	<del>-2273113-5</del>	4x22AWG PUR 2.0m	5
		1.5mtr			<del>-2273113-4</del>	4x22AWG PUR 1.5m	4
		1.0mtr			<del>-2273113-3</del>	4x22AWG PUR 1.0m	3
		0.6mtr			2273113-2	4x22AWG PUR 0.6m	2
		0.3mtr			2273113-1	4x22AWG PUR 0.3m	1
		LENGTH "L"	MATERIAL	JACKET COLOR	TE PN	DESCRIPTION	ITEM

THIS DRAWING IS A CONTROLLED DOCUMENT.

DIMENSIONS: mm	TOLERANCES UNLESS OTHERWISE SPECIFIED: 0 PLC ± - 1 PLC ± - 2 PLC ± - 3 PLC ± - 4 PLC ± - ANGLES ± -	DWN YATHISH.C 29NOV2013 CHK B.VELDHOVEN 29NOV2013 APVD A.VAN ZANDVOORT 29NOV2013	TE Connectivity NAME M12 STRGT PLUG TO M12 STRGT SOCKET AA PRODUCT SPEC 108-19483 APPLICATION SPEC 114-32127			
MATERIAL -	FINISH -	WEIGHT	SIZE A3	CAGE CODE 00779	DRAWING NO C-2273113	RESTRICTED TO -
CUSTOMER DRAWING			SCALE NTS	SHEET 1 OF 1	REV A3	