


REVISIONS					
P	LTR	DESCRIPTION	DATE	DWN	APVD
J1		REVISED PER ECO-21-002286	12MAY2021	AP	SB

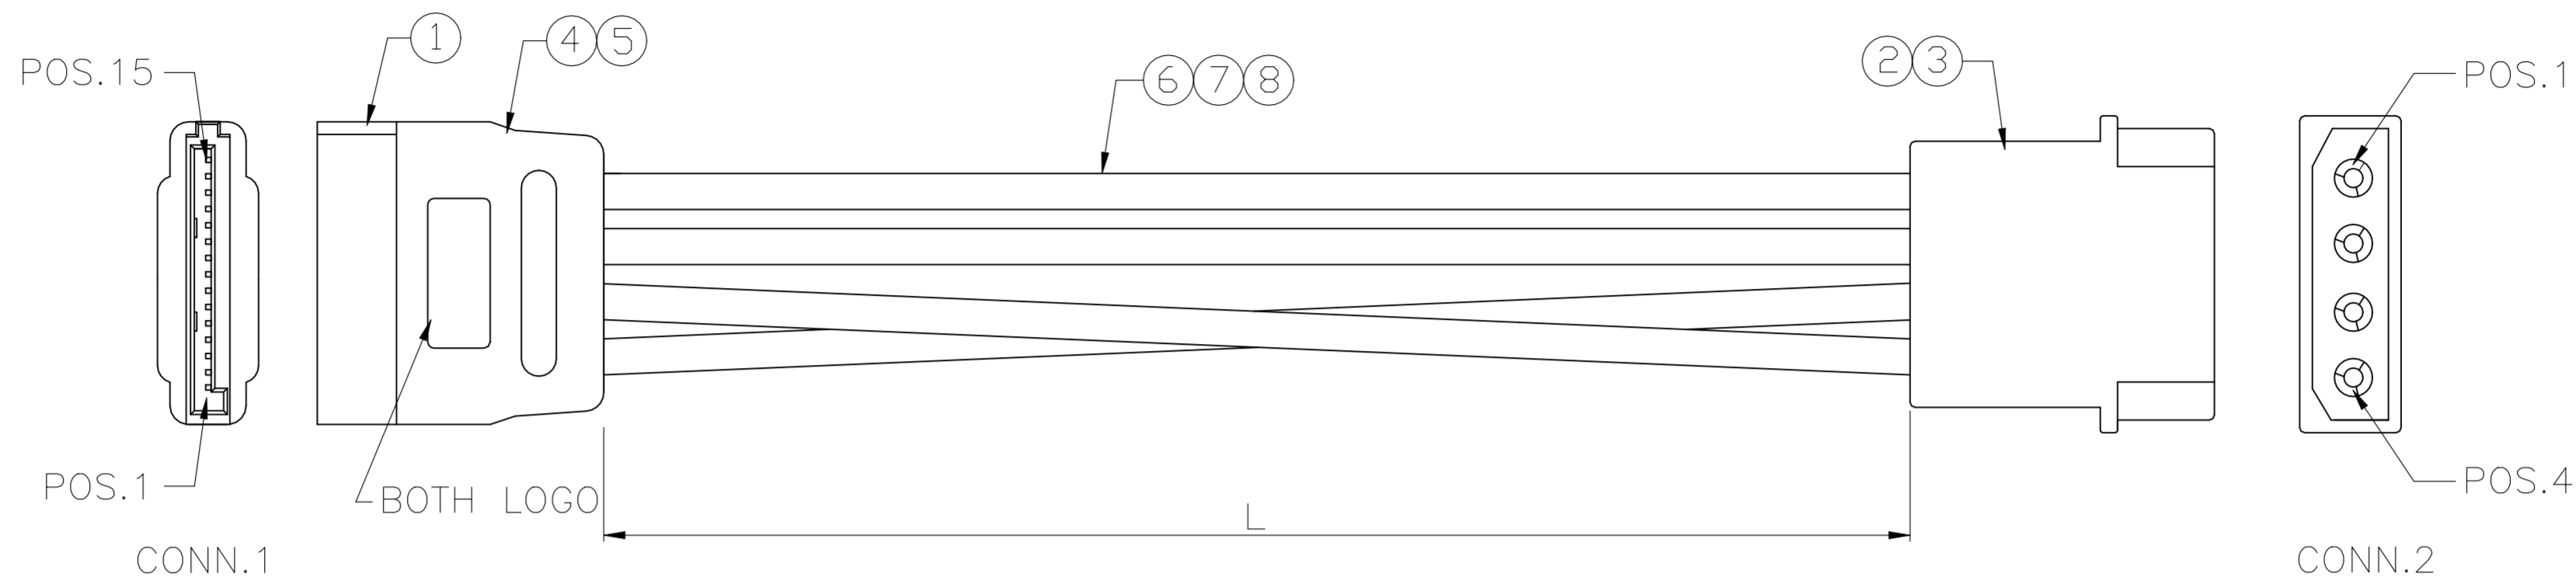

### PIN ASSIGNMENT

CONN.1	COLOR	CONN.2
15	YELLOW(12V)	1
14		
13		
12	BLACK(GND)	2
11		
10		
9	RED(GND)	4
8		
7		
6	BLACK(5V)	3
5		
4		
3 NC		
2 NC		
1 NC		

	1566279-3	70±10
OBSOLETE	<del>1566279-2</del>	160±10
OBSOLETE	<del>1566279-1</del>	150±10
	P/N	L

CABLE, UL1007, 18AWG, YELLOW	8
CABLE, UL1007, 18AWG, RED	7
CABLE, UL1007, 18AWG, BLACK	6
INNER MOLDED PE	5
OVER MOLDED PVC 60P, COLOR: BLACK	4
TERMINAL	3
HOUSING, 1*4PIN	2
SATA PLUG, 15PIN, COLOR: BLACK	1
DESCRIPTION	ITEM

THIS DRAWING IS A CONTROLLED DOCUMENT.		DWN S. WU 20,JAN,2010		
DIMENSIONS: mm		CHK P. TAN(SHZ) 20,JAN,2010		
TOLERANCES UNLESS OTHERWISE SPECIFIED:		APVD W. WANG 20,JAN,2010	NAME	
0 PLC ± -		PRODUCT SPEC	-	
1 PLC ± -		APPLICATION SPEC	-	
2 PLC ± -		WEIGHT	SIZE	RESTRICTED TO
3 PLC ± -		FINISH	A2	-
4 PLC ± -		MATERIAL	CAGE CODE	DRAWING NO
ANGLES ± -			00779	C=1566279
		CUSTOMER DRAWING	SCALE	SHEET
			1:1	1 OF 1
			REV	J1