


THIS DRAWING IS UNPUBLISHED. RELEASED FOR PUBLICATION  
 © COPYRIGHT - By - ALL RIGHTS RESERVED.

REVISIONS				
P	LTR	DESCRIPTION	DATE	APVD
	A3	ECR-21-103323	18MAY2021	NT JDB

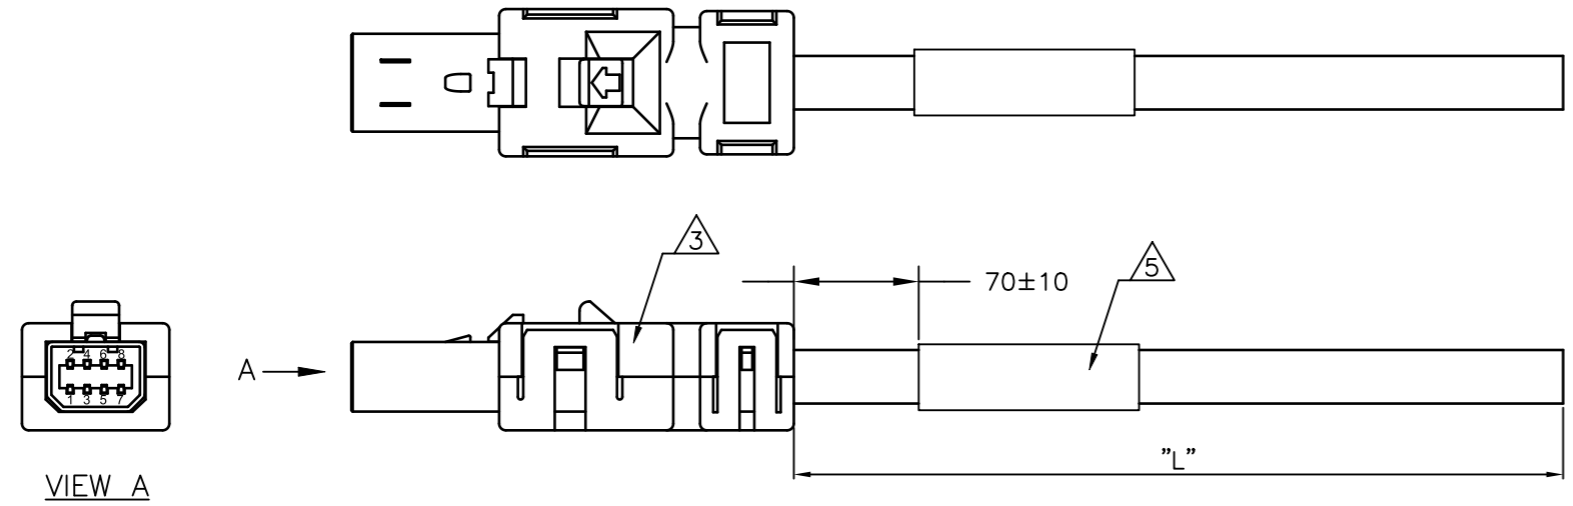

**NOTES:**

- 1 PACKAGING: ACC. TO TE SPEC. 107-18064
- 2 ELECTRICAL TEST ACCORDING TE SPECIFICATION 108-18857.  
SHORT-CIRCUIT AND CONTINUITY TEST AT 500V DC, 0.1s
- 3 WIRING SCHEMA ACC. TO TIA/EIA-568-B AS SHOWN IN WIRING SCHEDULE
- 4 PROP 65 WARNING LABEL: SEE SHEET 2
- 5 LABEL TEXT:  
TE CONNECTIVITY  
WW/YY/PRODUCTION LOCATION CODE

**WIRING SCHEDULE** 3

CAVITY SIDE A	COLOR
1	WH/OG
2	OG
3	WH/GN
4	BU
5	WH/BU
6	GN
7	WH/BN
8	BN

4	10000 (±300)	HiFlex MultiPurpose 70°C PUR	2-2205130-6
	5000 (±150)	HiFlex MultiPurpose 70°C PUR	2-2205130-5
	3000 (±50)	HiFlex MultiPurpose 70°C PUR	2-2205130-4
	2000 (±25)	HiFlex MultiPurpose 70°C PUR	2-2205130-3
	1000 (±15)	HiFlex MultiPurpose 70°C PUR	2-2205130-2
	500 (±10)	HiFlex MultiPurpose 70°C PUR	2-2205130-1
OBSOLETE	10000 (±300)	HI 125°C TPE	<del>1-2205130-6</del>
	5000 (±150)	HI 125°C TPE	<del>1-2205130-5</del>
	3000 (±50)	HI 125°C TPE	<del>1-2205130-4</del>
	2000 (±25)	HI 125°C TPE	<del>1-2205130-3</del>
	1000 (±15)	HI 125°C TPE	<del>1-2205130-2</del>
	500 (±10)	HI 125°C TPE	<del>1-2205130-1</del>
	10000 (±300)	STD 110°C PVC	<del>2205130-6</del>
	5000 (±150)	STD 110°C PVC	<del>2205130-5</del>
	3000 (±50)	STD 110°C PVC	<del>2205130-4</del>
	2000 (±25)	STD 110°C PVC	<del>2205130-3</del>
1000 (±15)	STD 110°C PVC	<del>2205130-2</del>	
500 (±10)	STD 110°C PVC	<del>2205130-1</del>	
	Length "L"	Cable version	TE PN

THIS DRAWING IS A CONTROLLED DOCUMENT.		DWN 03FEB2015 SATHISH KUMAR .G		
		CHK 03FEB2015 B.VELDHOVEN		
		APVD 03FEB2015 A.VAN ZANDVOORT	NAME CA MINI IO TYPE II PIGTAIL	
DIMENSIONS: mm		PRODUCT SPEC 108-78955		SIZE A3
TOLERANCES UNLESS OTHERWISE SPECIFIED: 0 PLC ± - 1 PLC ± - 2 PLC ± - 3 PLC ± - 4 PLC ± - ANGLES ± 1°		APPLICATION SPEC 114-5506		
MATERIAL		WEIGHT		CAGE CODE 00779
FINISH		DRAWING NO C=2205130		RESTRICTED TO -
PRODUCT CHARACTERISTIC ACC. OMP EMEA_12 BESONDERE MERKMALE NACH OMP EMEA_12		CUSTOMER DRAWING		SCALE NTS
		SHEET 1 OF 2		REV A3

4

3

2

1

THIS DRAWING IS UNPUBLISHED.

RELEASED FOR PUBLICATION

ALL RIGHTS RESERVED.

© COPYRIGHT - By -


REVISIONS

P	LTR	DESCRIPTION	DATE	DWN	APVD
-	-	SEE SHEET 1	-	-	-



NOTES: CONTINUATION FROM SHEET 1:

4 PROP 65 WARNING LABEL:

- THE WARNING LABEL ON THE PRODUCT OR LOWEST LEVEL PACKAGING
- CHEMICAL NAME: ANTIMONY TRIOXIDE



**WARNING:** This product can expose you to chemicals including ANTIMONY TRIOXIDE which is known to the state of California to cause cancer. For more information, visit [www.P65Warnings.ca.gov](http://www.P65Warnings.ca.gov).

THIS DRAWING IS A CONTROLLED DOCUMENT.		DWN SATHISH KUMAR .G 03FEB2015	 TE Connectivity		
DIMENSIONS: mm		CHK B.VELDHOVEN 03FEB2015			
TOLERANCES UNLESS OTHERWISE SPECIFIED:		APVD A.VAN ZANDVOORT 03FEB2015	NAME CA MINI IO TYPE II PIGTAIL		
		PRODUCT SPEC 108-78955	RESTRICTED TO -		
MATERIAL -		APPLICATION SPEC 114-5506	SIZE A3	CAGE CODE 00779	DRAWING NO C=2205130
FINISH -		WEIGHT 0.000000	SCALE NTS		
		CUSTOMER DRAWING		SHEET 2 OF 2	REV A3